




P1

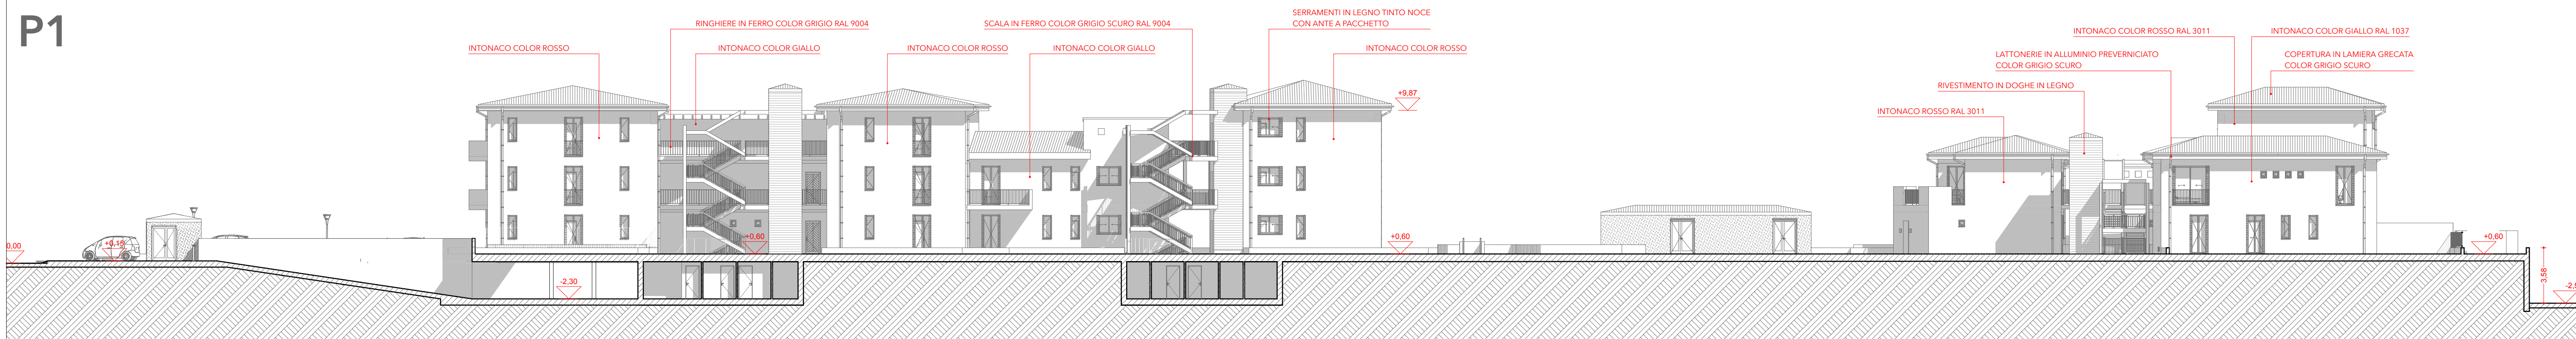


P2

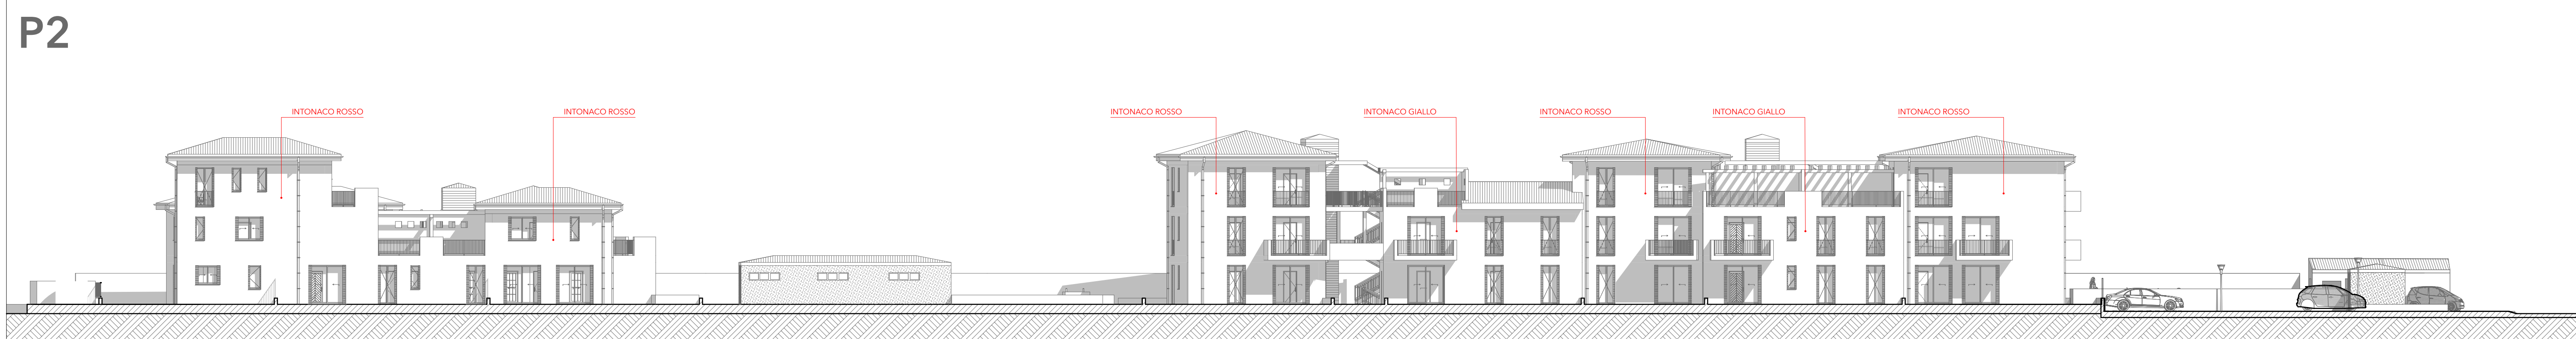


S1

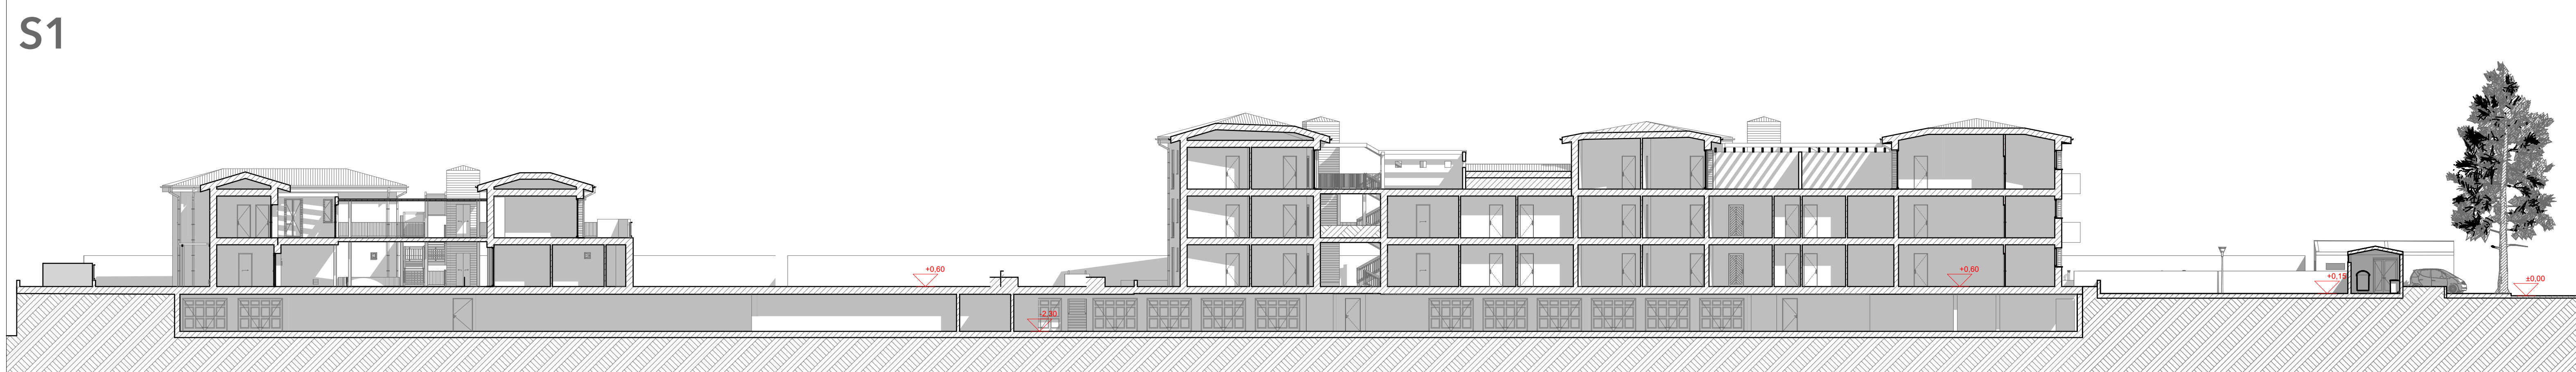


P3

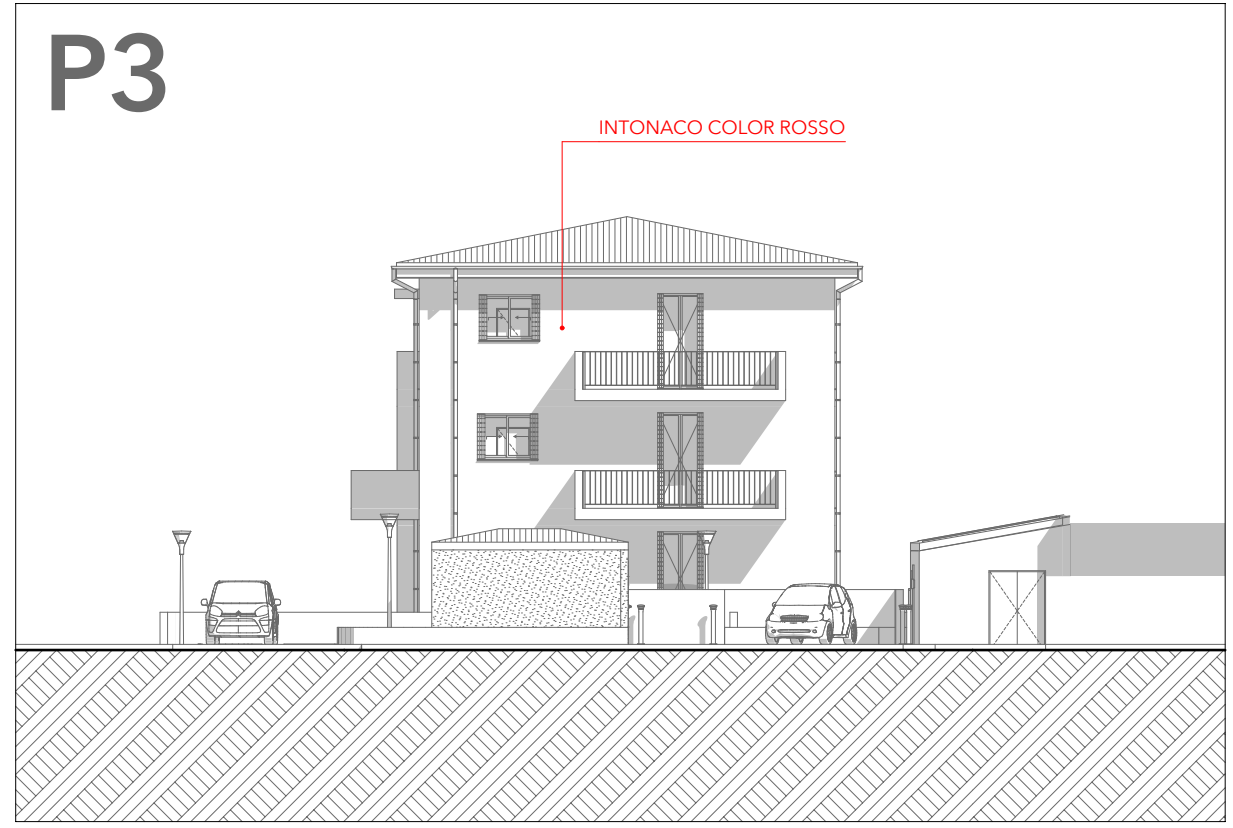


P4

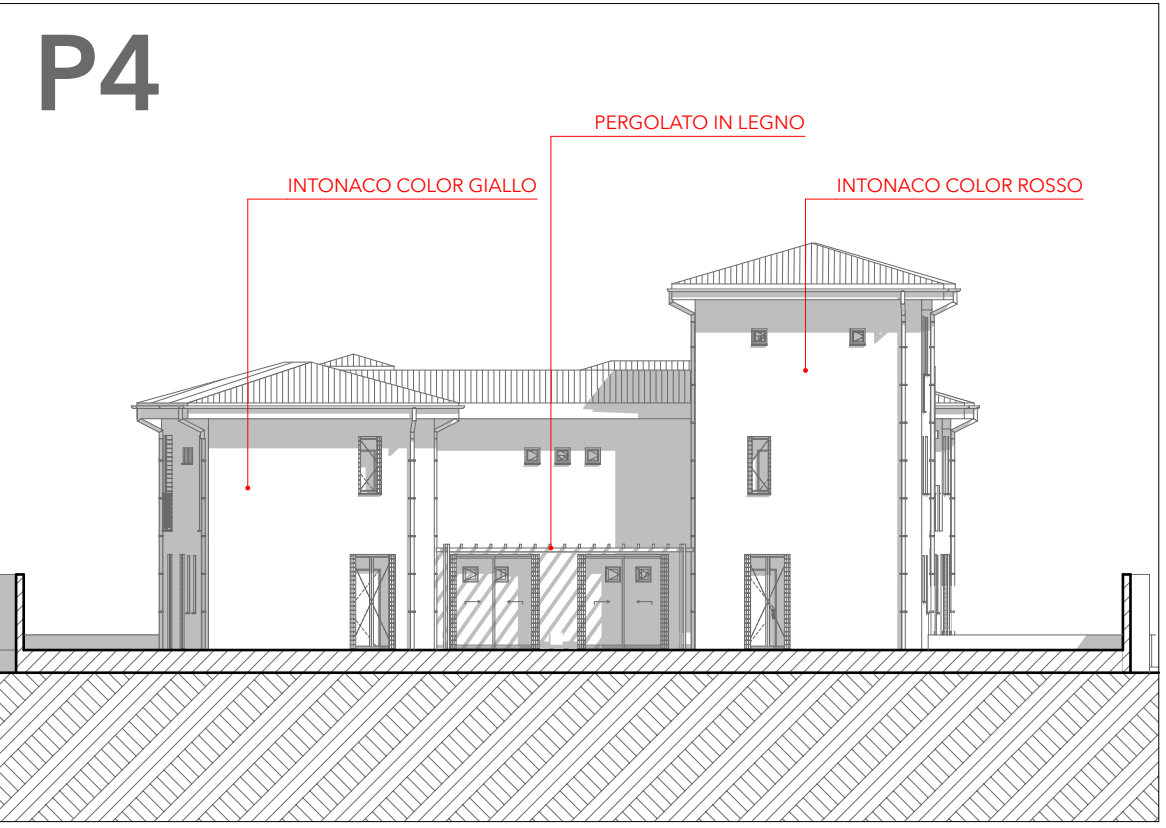



P5

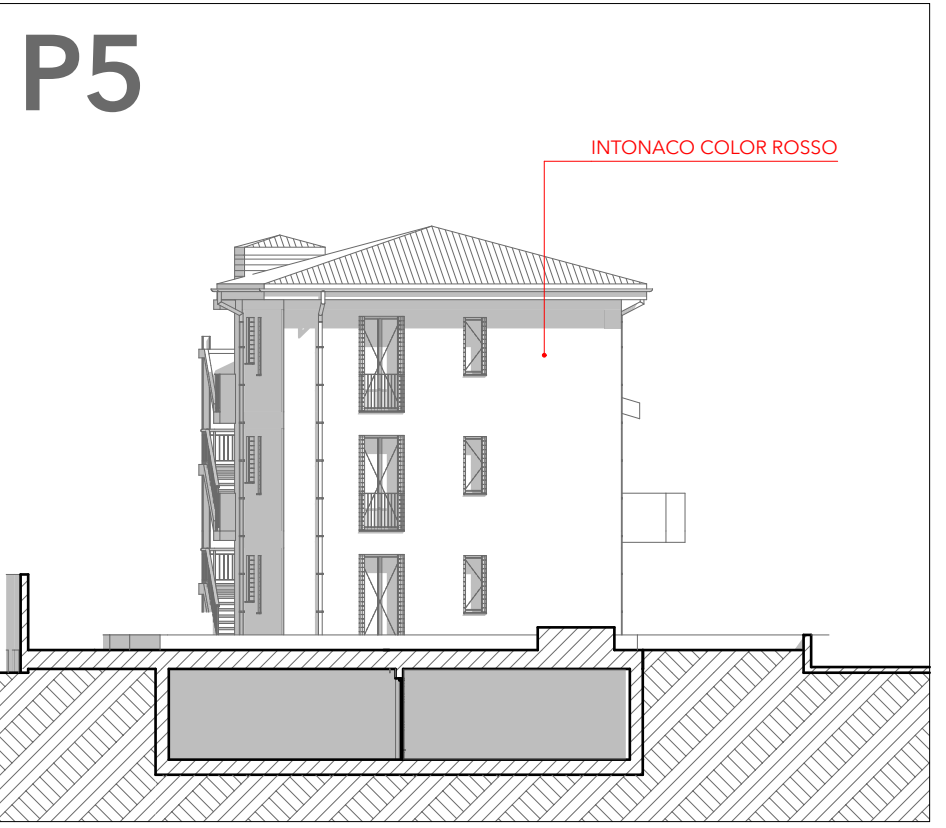

P6

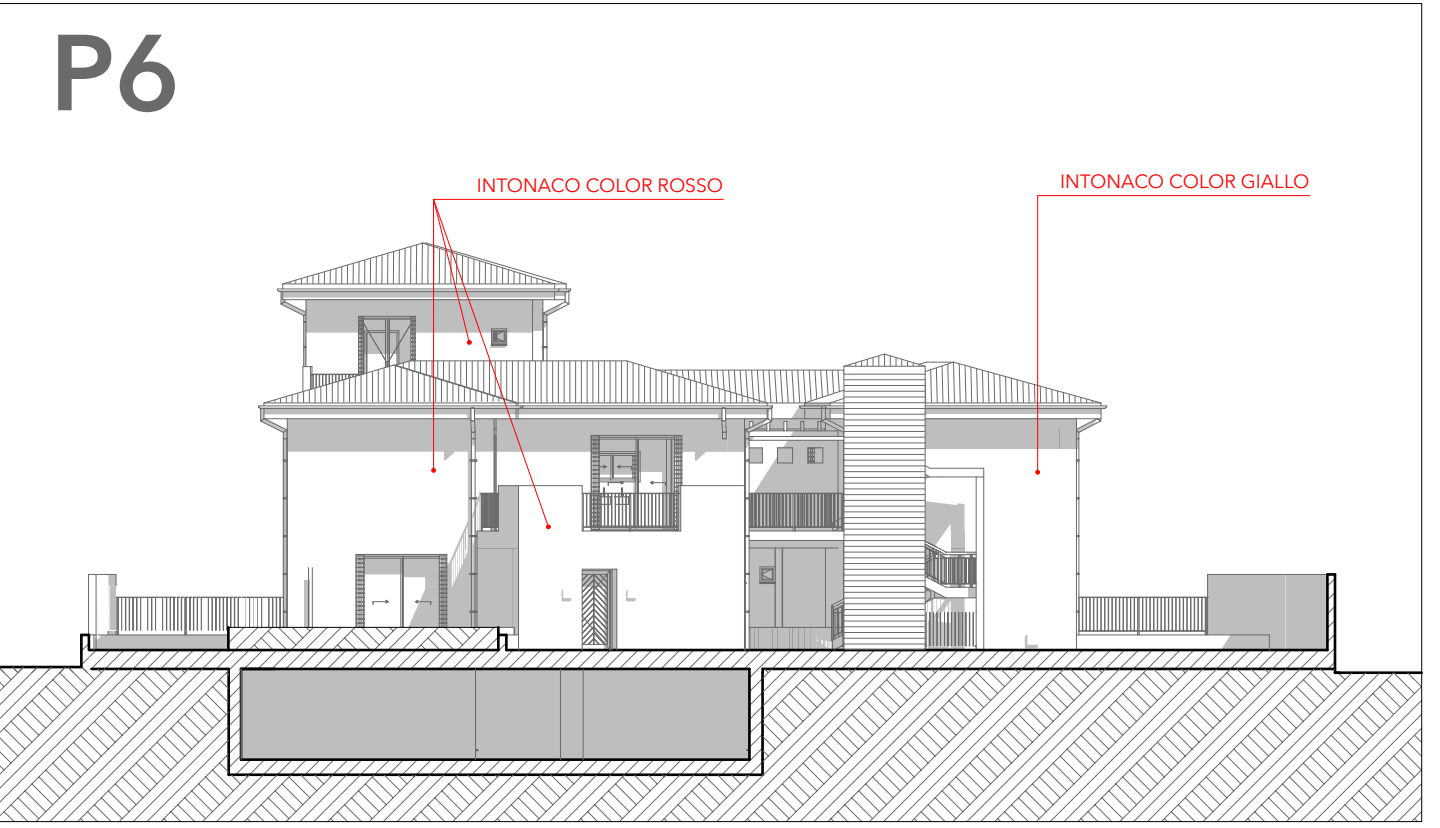

P7

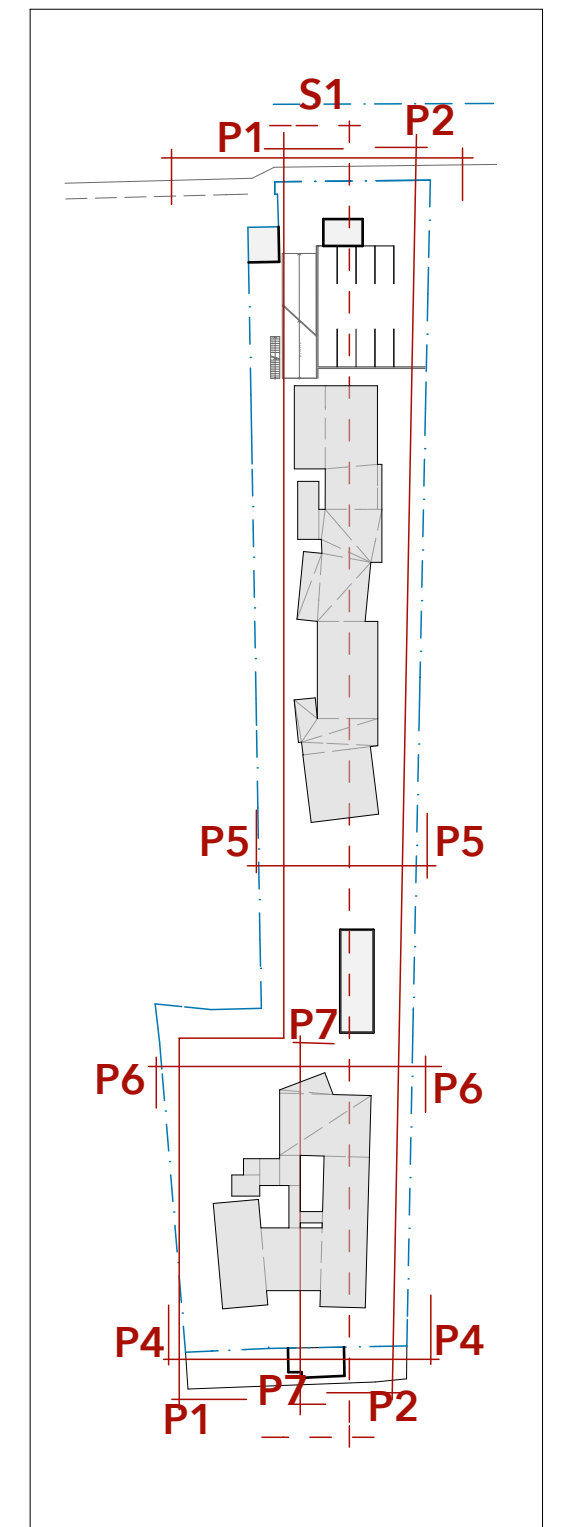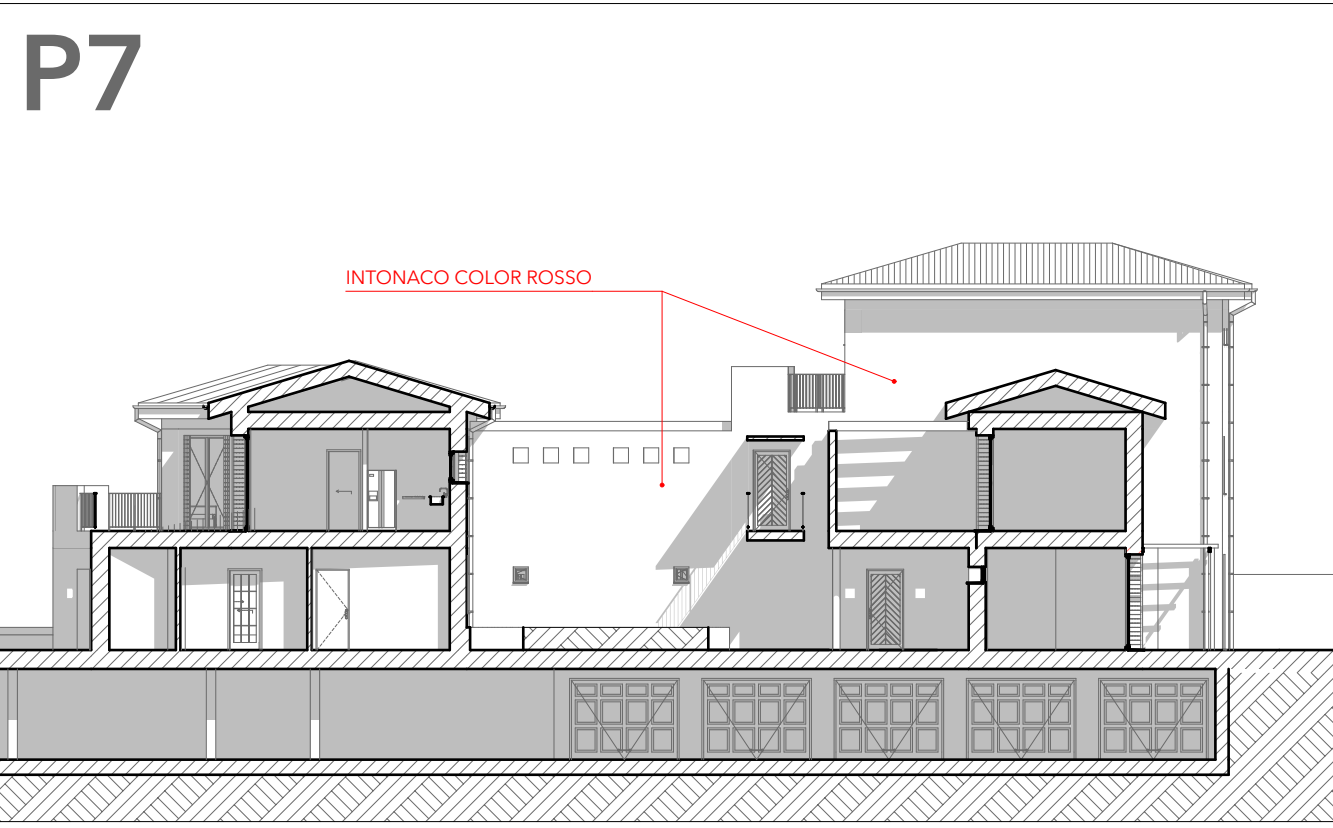

antonioquinoarchitetto
 via Manara 5 - 20020 Cesate (MI)
 tel. +39 02 90 38 05 11 07
 email: antonioquino@antonioquino.com

WAMA srl - Bettini Walter Pio
 via Manara 5 - 20020 Lainate (MI)

Ceriani Colombina
 via Manara 5 - 20020 Cesate (MI)

Roncoroni Maria Ancilla
 via Manara 5 - 20020 Cesate (MI)

Roncoroni Carlo
 via Manara 5 - 20020 Cesate (MI)

Roncoroni Angela Teresa
 via Dei Mille 1 - 20020 Cesate (MI)

Roncoroni Luigia Teresa
 via Dei Mille 1 - 20020 Cesate (MI)

COMUNE DI Garbagnate M.se
 provincia di Milano

AMBITO DI RIQUALIFICAZIONE URBANA AT.R1
 EX VIMAR
 via Dei Mille 43/45 Garbagnate M.se

PROSPETTI 1 -
 PROGETTO

data 03/05/17 scala
 revisione ID Layout

A.01.8